


Axe : Axe

N° profil : 15
Pk : 176.59m

Légende décaissement :

- Pavé béton
- Grave Ciment

Section remblais : 0.0
Section déblais : 3.0

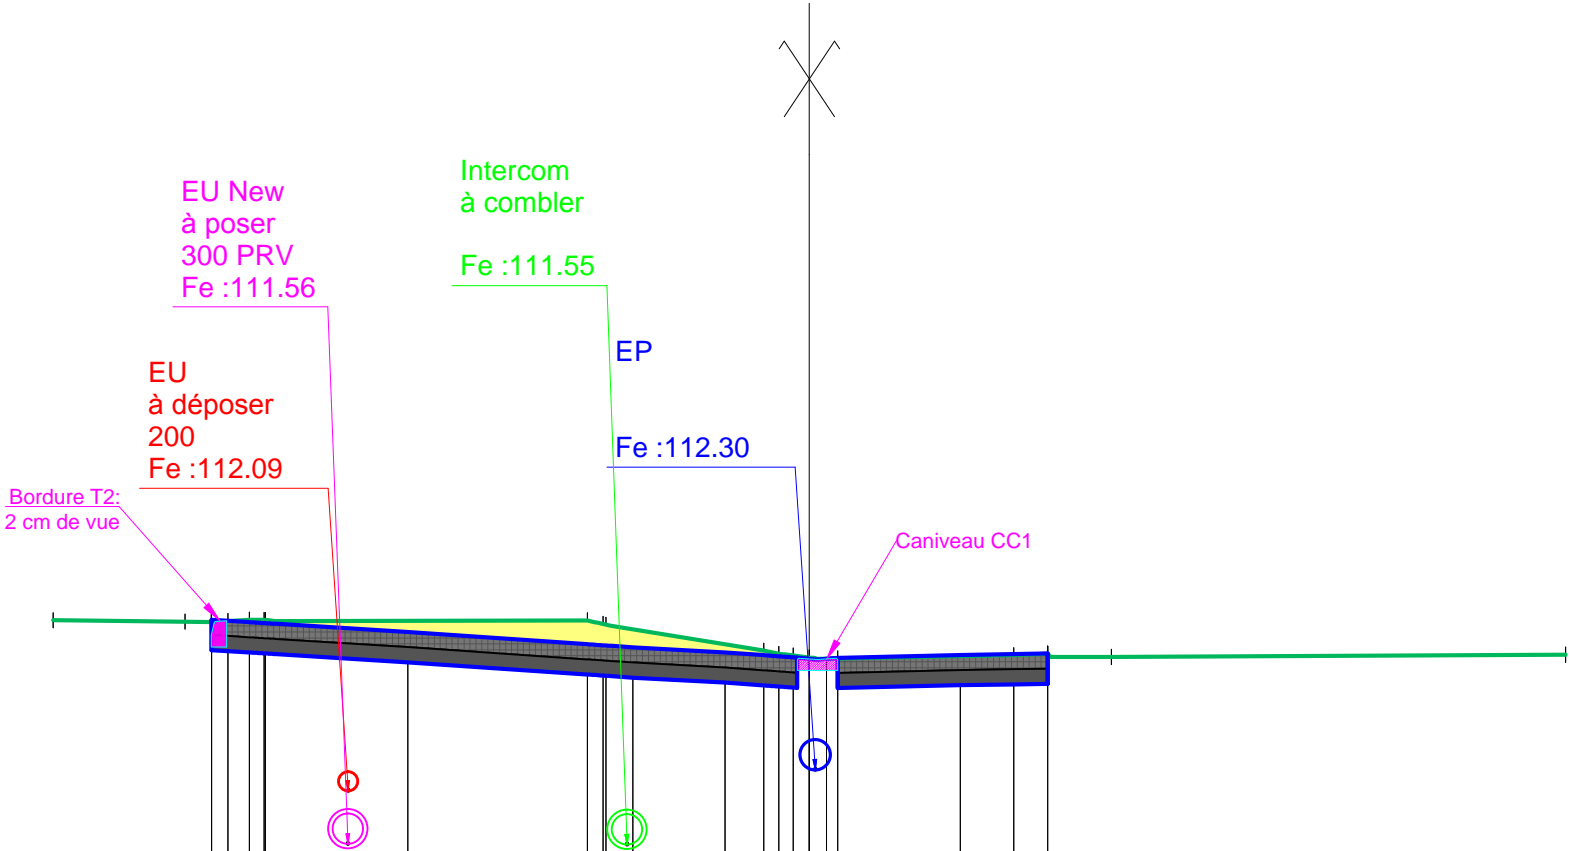

Echelle X : 1/75
Echelle Z : 1/75

Plan Comp : 111.0

Terrain	Z	-7.50	-113.78	-6.19	-113.76	-5.93	-113.76	-5.77	-113.77	-5.55	-113.78	-5.41	-113.78	-5.40	-113.78	-2.20	-113.77	-2.05	-113.74	-2.02	-113.73	-0.45	-113.47	-0.30	-113.44	-0.16	-113.43	0.00	-113.41	0.28	-113.40	2.03	-113.43	2.36	-113.44	2.99	-113.41	7.50	-113.43																															
	D	1.31										3.20										1.56										1.75										0.63										4.51										7.50								
Projet	Z	-5.93	-113.78	-5.77	-113.77	-5.55	-113.76	-5.41	-113.75	-5.40	-113.75	-3.98	-113.66	-2.20	-113.54	-2.05	-113.53	-2.02	-113.53	-1.75	-113.51	-0.84	-113.46	-0.45	-113.43	-0.30	-113.42	-0.16	-113.41	0.00	-113.39	0.28	-113.40	1.50	-113.43	2.03	-113.44	2.36	-113.45																															
	D	1.42										1.78										0.91										0.38										1.22										0.53																		