


Axe : Axe

N° profil : 28  
Pk : 315.38m

Légende décaissement :

- Enrobés
- GNT 0/31.5
- Terre Végétale

Section remblais : 0.0  
Section déblais : 1.21

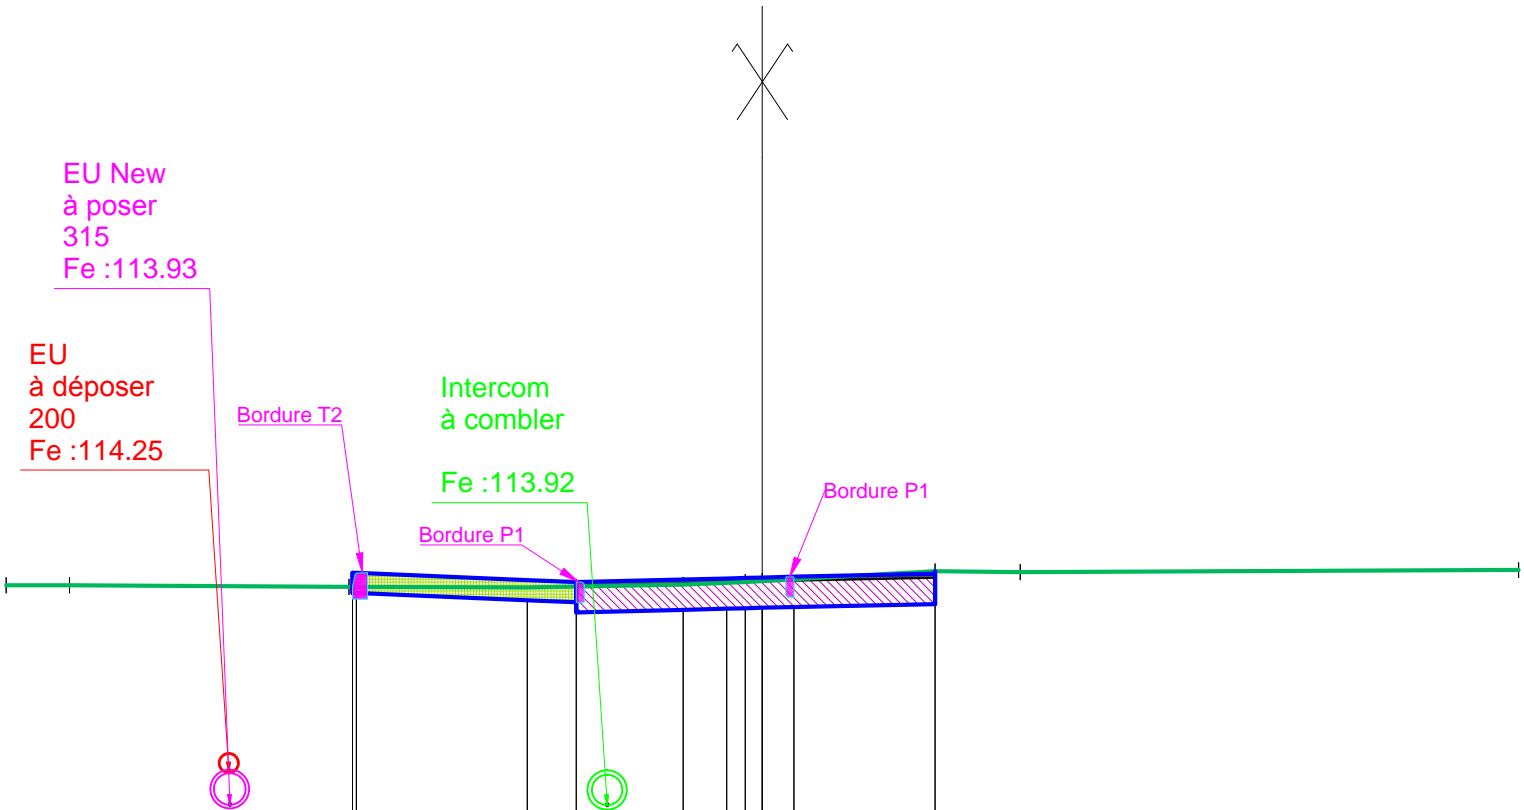

Echelle X : 1/75  
Echelle Z : 1/75

Plan Comp : 113.3

Terrain	Z	-7.50	-116.11	-6.87	-116.11	-4.10	-116.09	-2.33	-116.08	-1.85	-116.09	-0.79	-116.11	-0.17	-116.14	0.00	-116.15	1.71	-116.24	2.56	-116.24	7.50	-116.26
	D	0.63		2.77		1.73		0.48		1.06		0.62		1.71		0.84		4.94					
Projet	Z					-4.07	-116.23	-2.33	-116.16	-1.85	-116.14	-0.79	-116.16	-0.36	-116.17	-0.17	-116.18	0.31	-116.19	1.71	-116.22		
	D					-4.03	-116.23																
						1.70		0.48		1.06		0.43		1.40									