

Axe : Axe

N° profil : 4


Pk : 30.00m

Légende décaissement :

- Enrobés
- GNT 0/31.5
- Terre Végétale

Section remblais : 0.03

Section déblais : 2.18

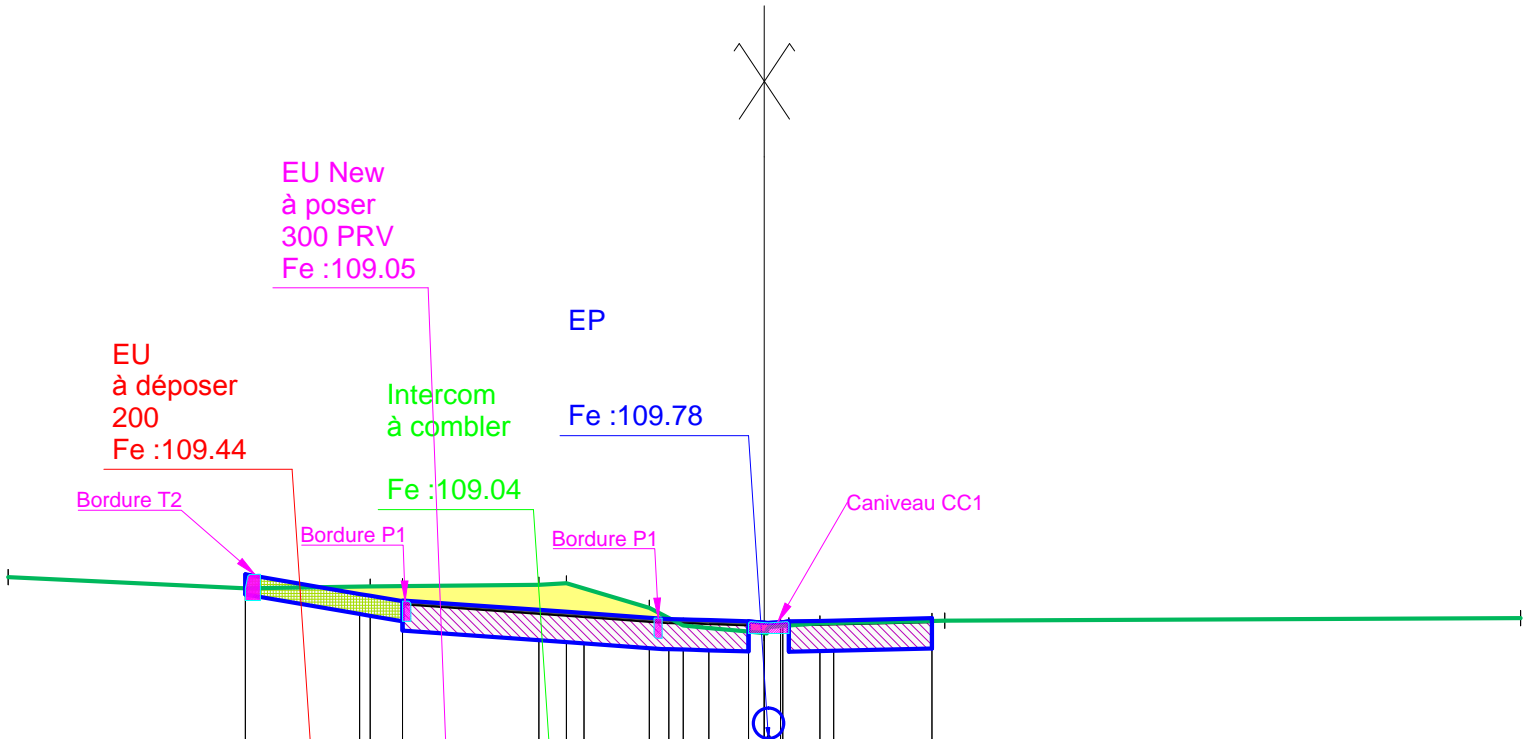

Echelle X : 1/75

Echelle Z : 1/75

Plan Comp : 108.2

Terrain	Z	-7.50	-111.37	-5.15	-111.26	-3.91	-111.28	-3.59	-111.28	-2.24	-111.30	-1.96	-111.31	-1.14	-111.07	-0.80	-110.89	-0.55	-110.87	-0.16	-110.83	0.00	-110.82	0.16	-110.89	0.24	-110.89	0.55	-110.92	1.66	-110.94	1.79	-110.94	7.50	-110.97		
	D	2.35		1.24		1.35		0.82		0.39		1.11		5.71																							
Projet	Z	-5.15	-111.40	-4.01	-111.21	-3.91	-111.19	-3.59	-111.14	-2.24	-111.05	-1.96	-111.03	-1.79	-111.02	-1.14	-110.97	-0.95	-110.96	-0.80	-110.95	-0.55	-110.95	-0.16	-110.94	0.00	-110.92	0.16	-110.93	0.18	-110.93	0.55	-110.94	0.69	-110.94	1.66	-110.97
	D	1.13		1.35		0.65		0.39		0.37		0.97																									