


Axe : Axe

N° profil : 31
Pk : 360.00m

Légende décaissement :

- Enrobés
- GNT 0/31.5
- Terre Végétale

Section remblais : 0.0
Section déblais : 1.84

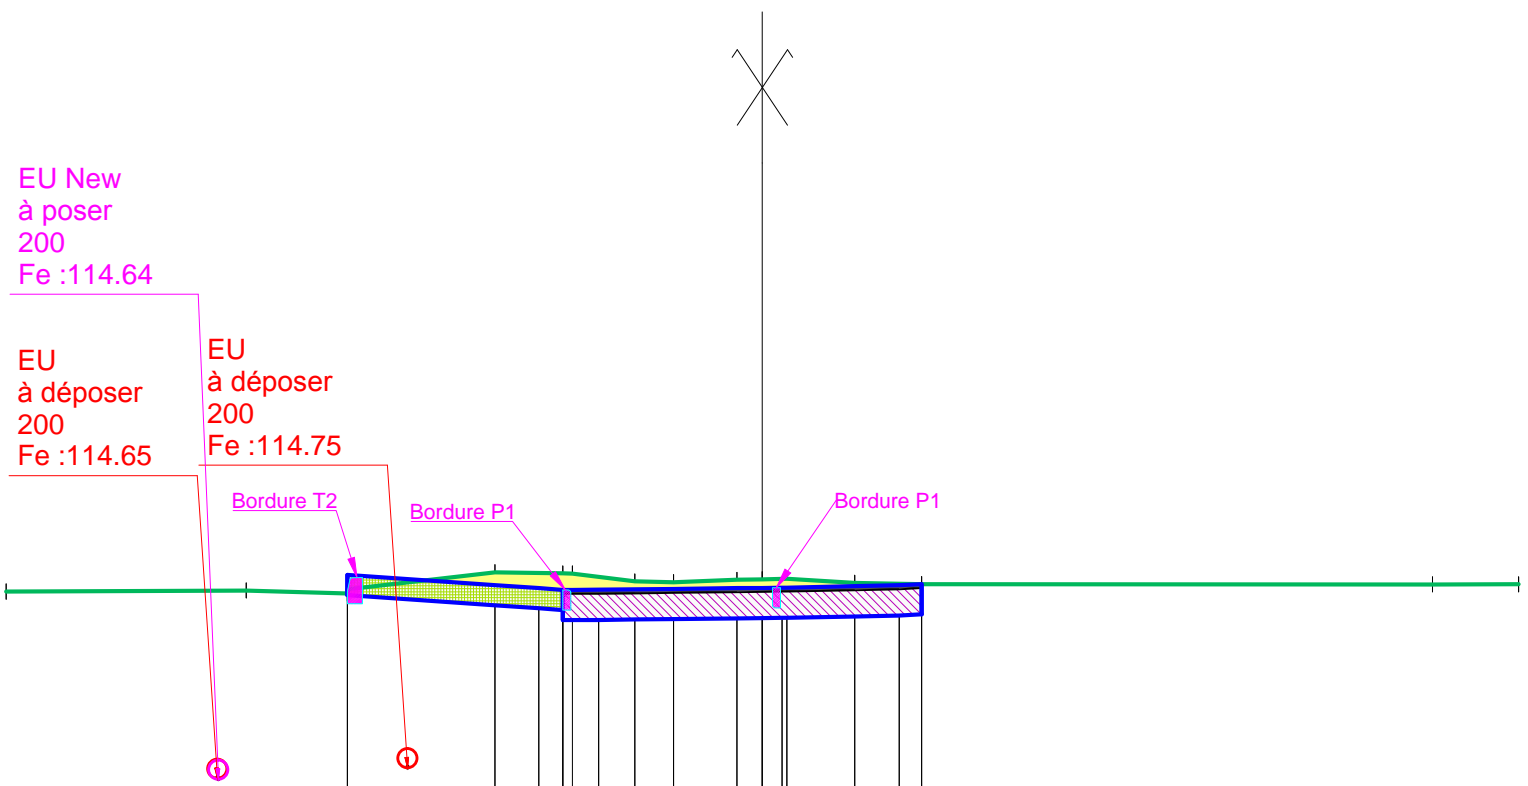

Echelle X : 1/75
Echelle Z : 1/75

Plan Comp : 114.1

Terrain	Z	-7.50	-116.50	-5.12	-116.51	-4.12	-116.48	-2.65	-116.69	-1.98	-116.68	-1.27	-116.60	-0.88	-116.59	-0.25	-116.61	0.00	-116.62	0.24	-116.62	0.92	-116.58	1.58	-116.57	6.65	-116.57	7.50	-116.57
	D																												
		2.38		1.00		1.46		0.67		0.62	0.38	0.63		0.67	0.66		5.07								0.85				
Projet	Z																												
	D																												