


Axe : Axe

N° profil : 8  
Pk : 94.96m

Légende décaissement :

- Pavé béton
- Grave Ciment

Section remblais : 0.04  
Section déblais : 2.15

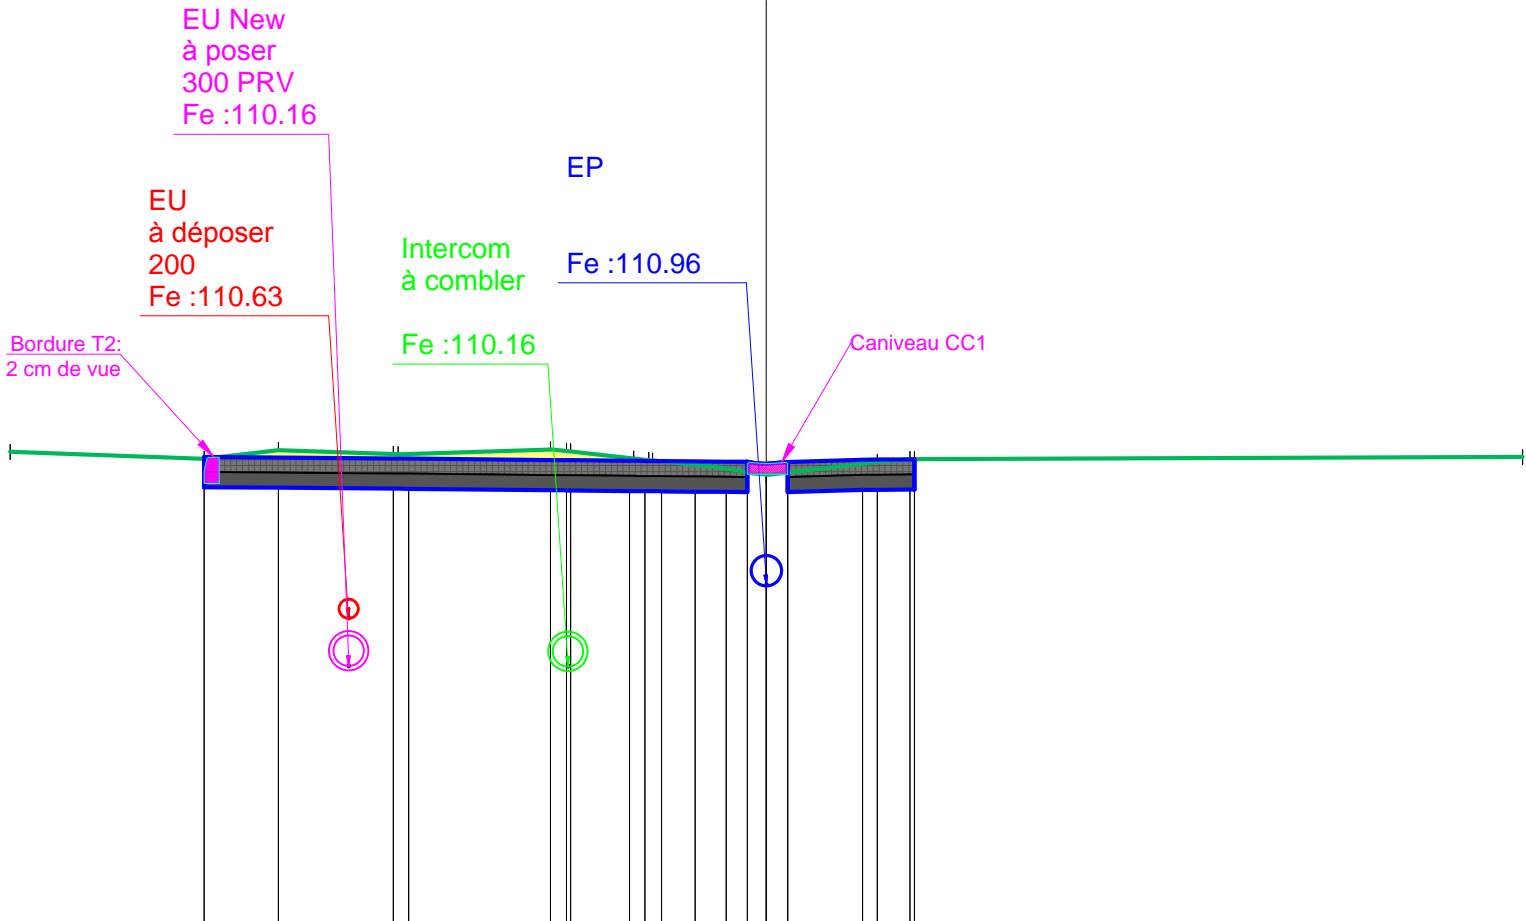

Echelle X : 1/75  
Echelle Z : 1/75

Plan Comp : 107.6

Terrain	Z	-7.50	-112.28	-5.58	-112.21	-4.84	-112.30	-3.70	-112.26	-2.14	-112.31	-1.32	-112.22	-0.40	-112.12	1.10	-112.18	7.50	-112.23
	D																		
Projet	Z																		
	D																		