


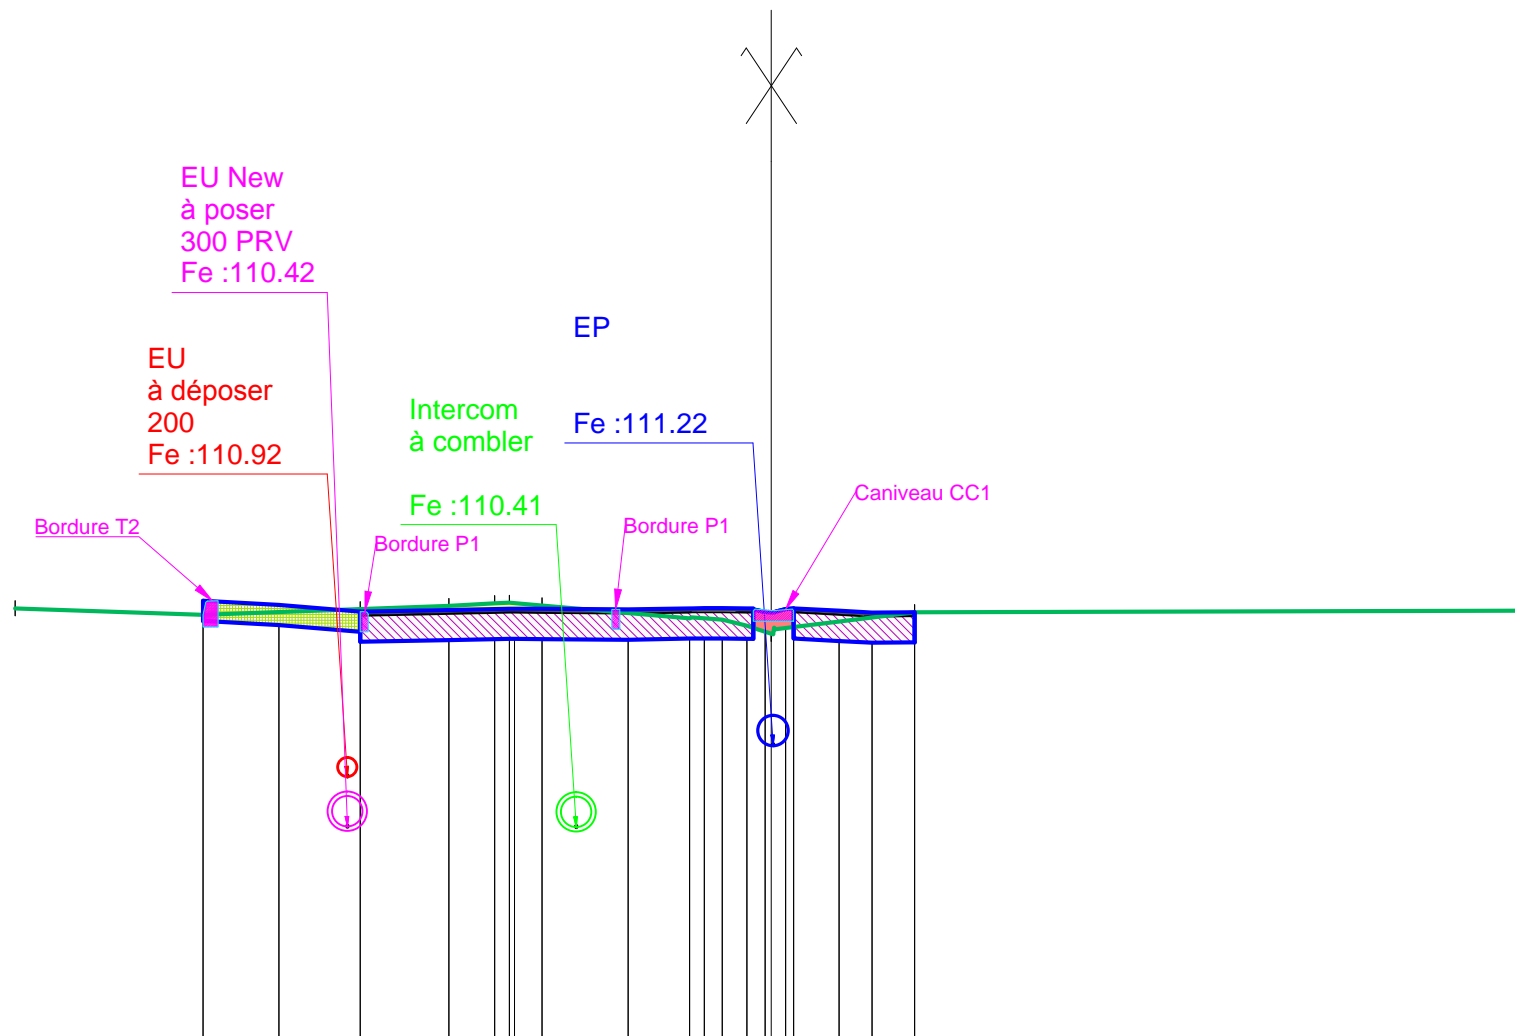


N° profil : 9  
Pk : 110.03m

-  - Enrobés
-  - GNT 0/31.5
-  - Terre Végétale

Section remblais : 0.08  
Section déblais : 1.59



Echelle X : 1/75  
Echelle Z : 1/75

Plan Comp : 108.3
-------------------

Terrain		Projet	
Z	-7.50 -- 112.58	Z	-5.64 -- 112.66
D	1.86	D	0.75
	-5.64 -- 112.52		0.80
	1.56		0.88
	-4.08 -- 112.57		0.85
	0.88		0.61
	-3.20 -- 112.61		-1.42 -- 112.57
	0.45		0.45
	-2.74 -- 112.63		-0.81 -- 112.58
	-2.60 -- 112.64		-0.86 -- 112.58
	-2.27 -- 112.61		-0.49 -- 112.58
	1.46		-0.24 -- 112.58
			-0.06 -- 112.55
			0.14 -- 112.58
			0.22 -- 112.58
			0.67 -- 112.56
			1.00 -- 112.54
			1.42 -- 112.54
			0.42
			6.08
			7.50 -- 112.56