


Axe : Axe

N° profil : 30
Pk : 330.00m

Légende décaissement :

- Pavé béton
- Grave Ciment

Section remblais : 0.0
Section déblais : 1.75

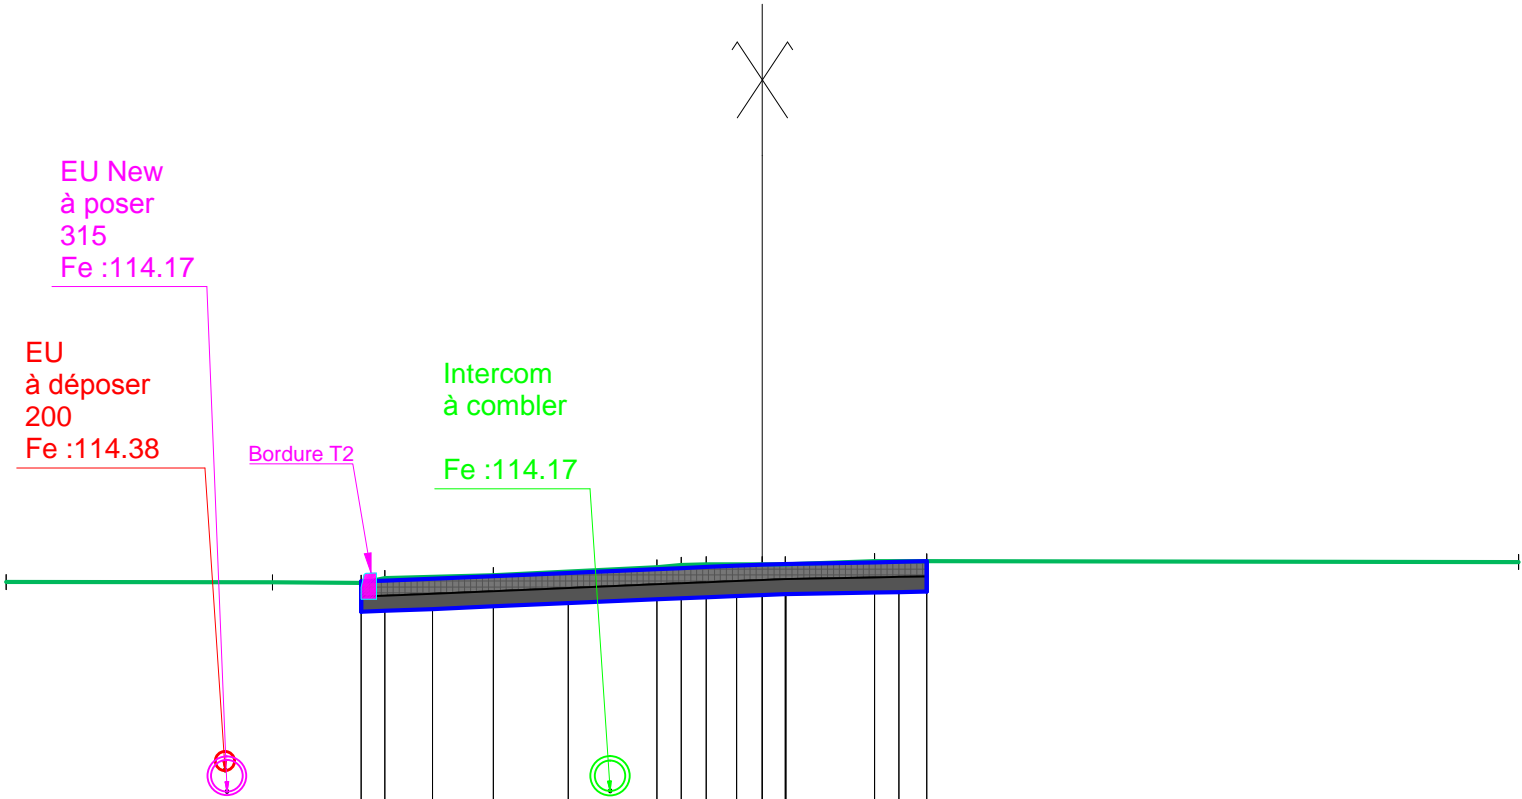

Echelle X : 1/75
Echelle Z : 1/75

Plan Comp : 113.6

Terrain	Z	-7.50	-116.25	-4.86	-116.25	-3.98	-116.24	-3.75	-116.29	-2.67	-116.32	-1.04	-116.39	-0.80	-116.42	-0.56	-116.43	0.00	-116.42	0.23	-116.42	1.11	-116.46	1.63	-116.46	7.50	-116.45
	D	2.64	0.88	1.08	1.62	0.56	0.88	0.52	5.87																		
Projet	Z																										
	D																										