


Axe : Axe

N° profil : 5
Pk : 47.60m

Légende décaissement :

- Pavé béton
- Grave Ciment

Section remblais : 0.03
Section déblais : 2.17

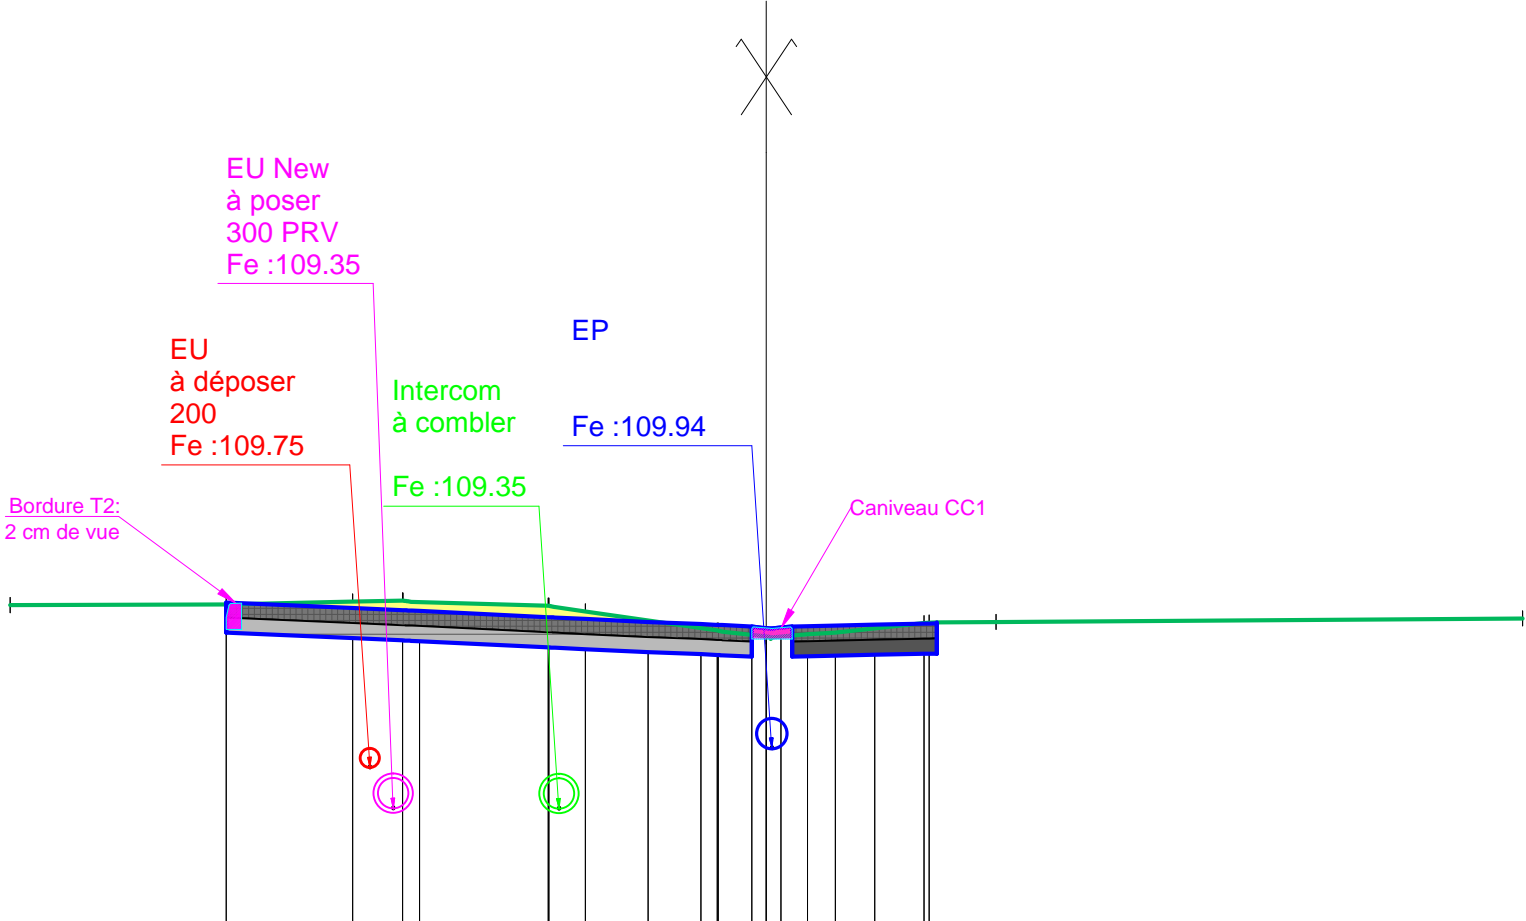

Echelle X : 1/75
Echelle Z : 1/75

Plan Comp : 108.2

Terrain	Z	-7.50	-111.36	-5.36	-111.37	-4.10	-111.40	-3.61	-111.41	-3.61	-111.41	-2.16	-111.36	-2.16	-111.36	-1.79	-111.30	-0.49	-111.11	-0.48	-111.11	-0.15	-111.07	0.00	-111.05	0.25	-111.06	0.41	-111.08	0.68	-111.09	1.56	-111.18	1.81	-111.19	2.28	-111.20	7.50	-111.23	
	D	2.14		1.25		0.49		1.44		0.36	1.31																													
Projet	Z			-5.36	-111.39	-4.10	-111.34	-3.61	-111.31	-3.44	-111.31	-2.16	-111.24	-2.16	-111.24	-1.79	-111.23	-1.17	-111.20	-0.65	-111.18	-0.48	-111.17	-0.15	-111.15	0.00	-111.14	0.41	-111.16	0.68	-111.16	1.08	-111.17	1.56	-111.18	1.81	-111.18			
	D																																							