


Axe : Axe

N° profil : 20
Pk : 218.51m

Légende décaissement :

- Enrobés
- GNT 0/31.5
- Terre Végétale

Section remblais : 0.03
Section déblais : 2.52

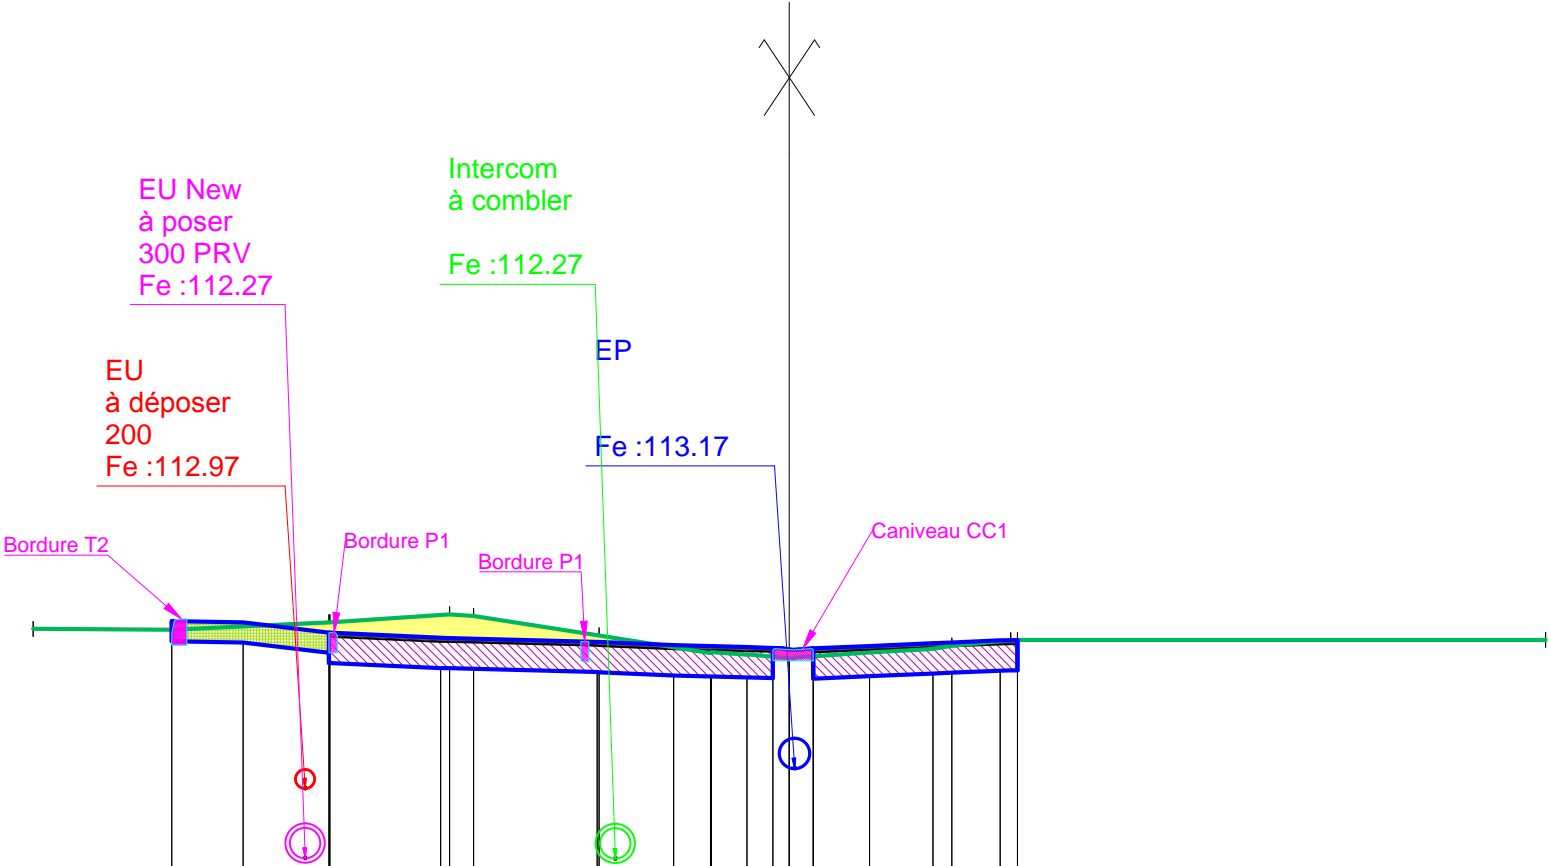

Echelle X : 1/75
Echelle Z : 1/75

Plan Comp : 111.7

Terrain	Z	-7.50	-114.55	-6.13	-114.54	-4.57	-114.61	-3.37	-114.69	-3.13	-114.68	-1.89	-114.48	-0.78	-114.31	-0.77	-114.32	-0.42	-114.29	-0.16	-114.27	0.00	-114.26	0.24	-114.28	0.80	-114.31	1.42	-114.35	1.61	-114.38	2.20	-114.44	2.26	-114.44	7.50	-114.44
	D																																				
		1.37		1.56		1.19		1.24		1.11				0.56	0.63		0.58																				
Projet	Z	-6.13	-114.62	-5.42	-114.61	-4.57	-114.51	-3.37	-114.46	-3.13	-114.45	-1.91	-114.42	-0.78	-114.38	-0.77	-114.37	-0.42	-114.37	-0.16	-114.36	0.00	-114.35	0.24	-114.36	0.80	-114.38	1.42	-114.41	1.61	-114.41	2.09	-114.44	2.26	-114.44		
	D																																				
		0.71		0.85		1.10		1.23		0.74	0.37			0.56	0.63		0.48																				