


Axe : Axe

N° profil : 22
Pk : 240.00m

Légende décaissement :

- Enrobés
- GNT 0/31.5
- Terre Végétale

Section remblais : 0.02
Section déblais : 2.4

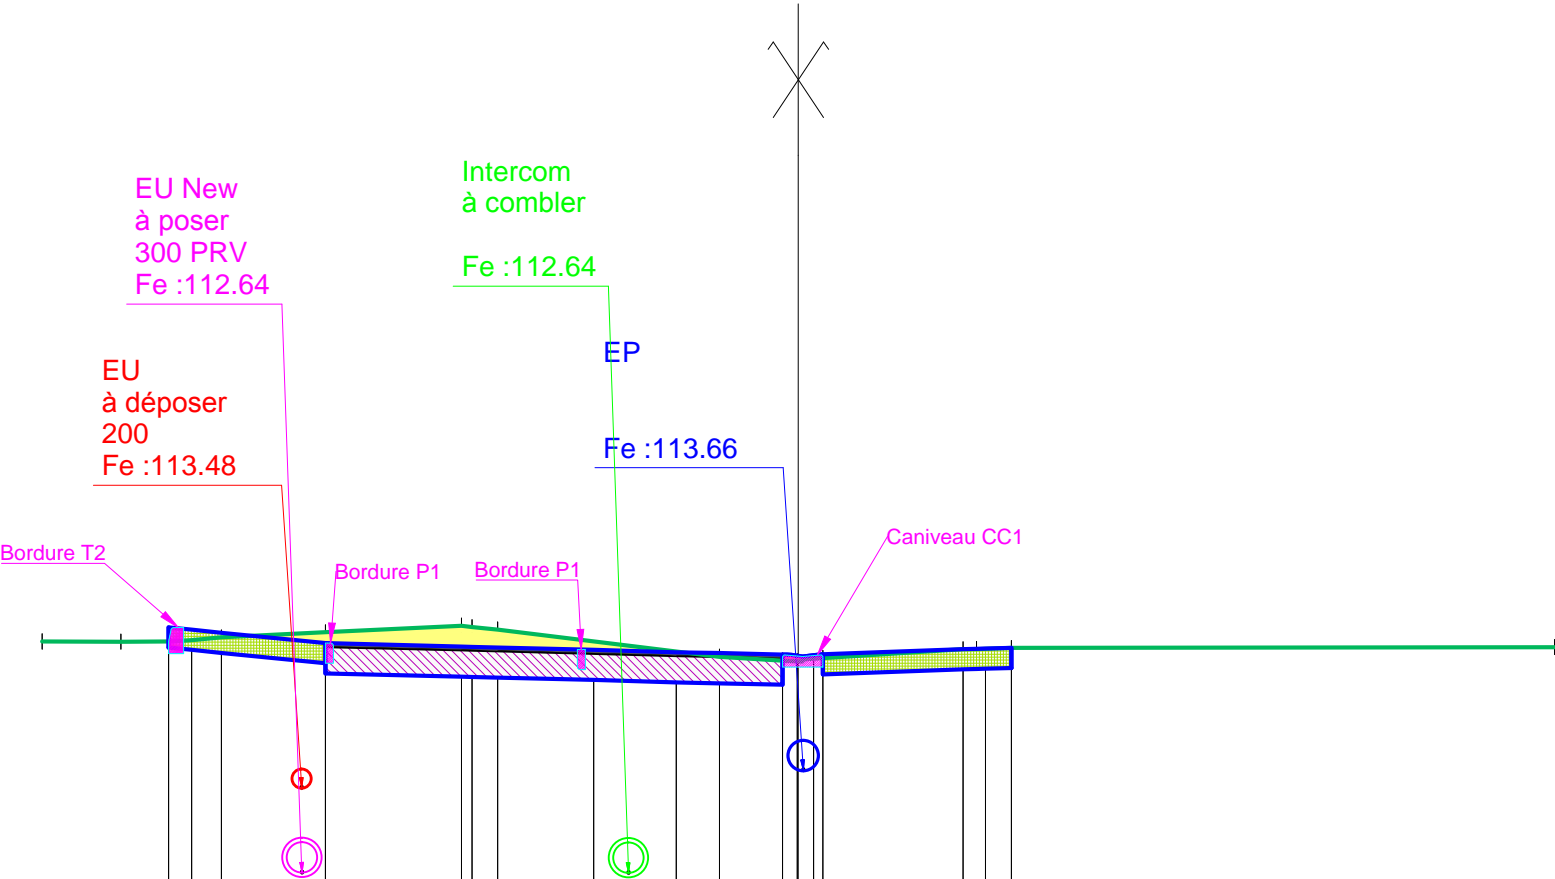

Echelle X : 1/75
Echelle Z : 1/75

Plan Comp : 112.0

Terrain	Z	-7.50	-114.93	-6.72	-114.93	-6.25	-114.93	-6.02	-114.94	-5.72	-114.97	-4.69	-115.02	-3.34	-115.09	-3.24	-115.07	-2.98	-115.05	-0.78	-114.78	-0.16	-114.74	-0.01	-114.74	0.24	-114.77	1.63	-114.86	1.77	-114.86	2.11	-114.87	7.50	-114.88		
	D	0.78	0.47	1.03	1.35	2.20	0.62	1.39	5.39																												
Projet	Z			-6.25	-115.07	-6.02	-115.05	-5.72	-115.02	-4.69	-114.92	-3.34	-114.88	-3.24	-114.88	-2.98	-114.87	-2.03	-114.85	-1.21	-114.83	-0.78	-114.82	-0.16	-114.80	-0.01	-114.79	0.15	-114.80	0.24	-114.80	1.63	-114.86	1.86	-114.86	2.11	-114.87
	D			1.03	1.35	0.95	0.82	0.43	0.62	1.39																											