


Axe : Axe

N° profil : 27
Pk : 300.00m

Légende décaissement :

- Pavé béton
- Grave Ciment

Section remblais : 0.02
Section déblais : 1.76

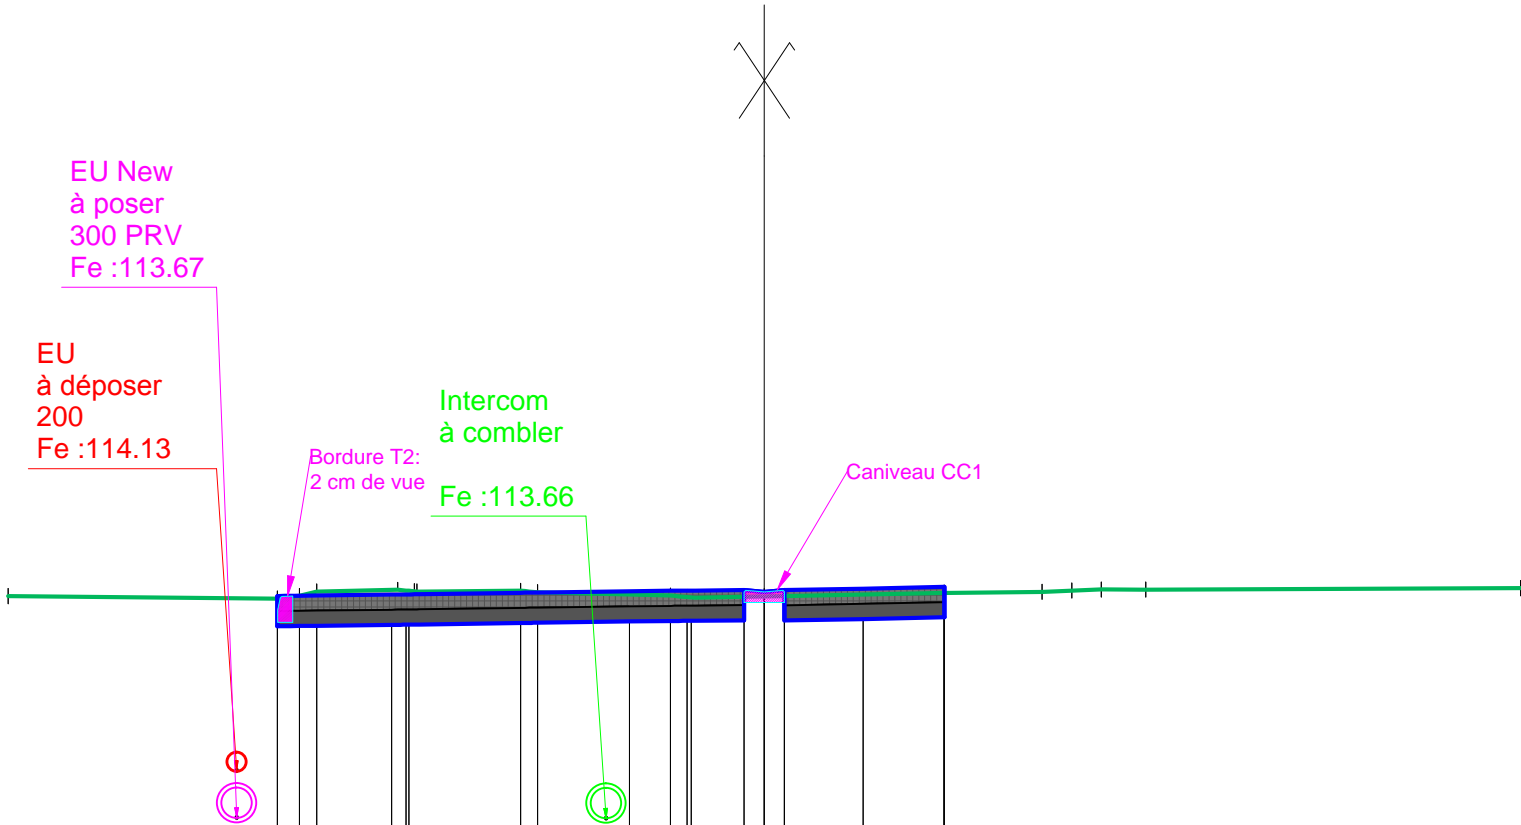

Echelle X : 1/75
Echelle Z : 1/75

Plan Comp : 113.1

Terrain	Z	-7.50	-115.87	-4.83	-115.84	-4.61	-115.87	-4.44	-115.91	-3.64	-115.93	-3.47	-115.92	-2.42	-115.92	-0.93	-115.87	-0.77	-115.86	-0.20	-115.86	0.00	-115.86	0.20	-115.87	1.78	-115.90	2.75	-115.91	3.05	-115.92	3.34	-115.93	3.78	-115.93	7.50	-115.95
	D			2.67		0.80		1.03		1.32		0.52		1.58		0.97		0.44		3.72																	
Projet	Z			-4.83	-115.87	-4.61	-115.87	-4.44	-115.87	-3.70	-115.88	-3.55	-115.88	-2.42	-115.90	-0.93	-115.92	-0.77	-115.92	-0.20	-115.93	0.00	-115.91	0.20	-115.93	0.98	-115.94	1.78	-115.96								
	D									0.74		1.11		0.91		0.41		0.52		0.78		0.80															