


Axe : Axe

N° profil : 7  
Pk : 90.00m

Légende décaissement :

- Enrobés
- GNT 0/31.5
- Terre Végétale

Section remblais : 0.05  
Section déblais : 2.02

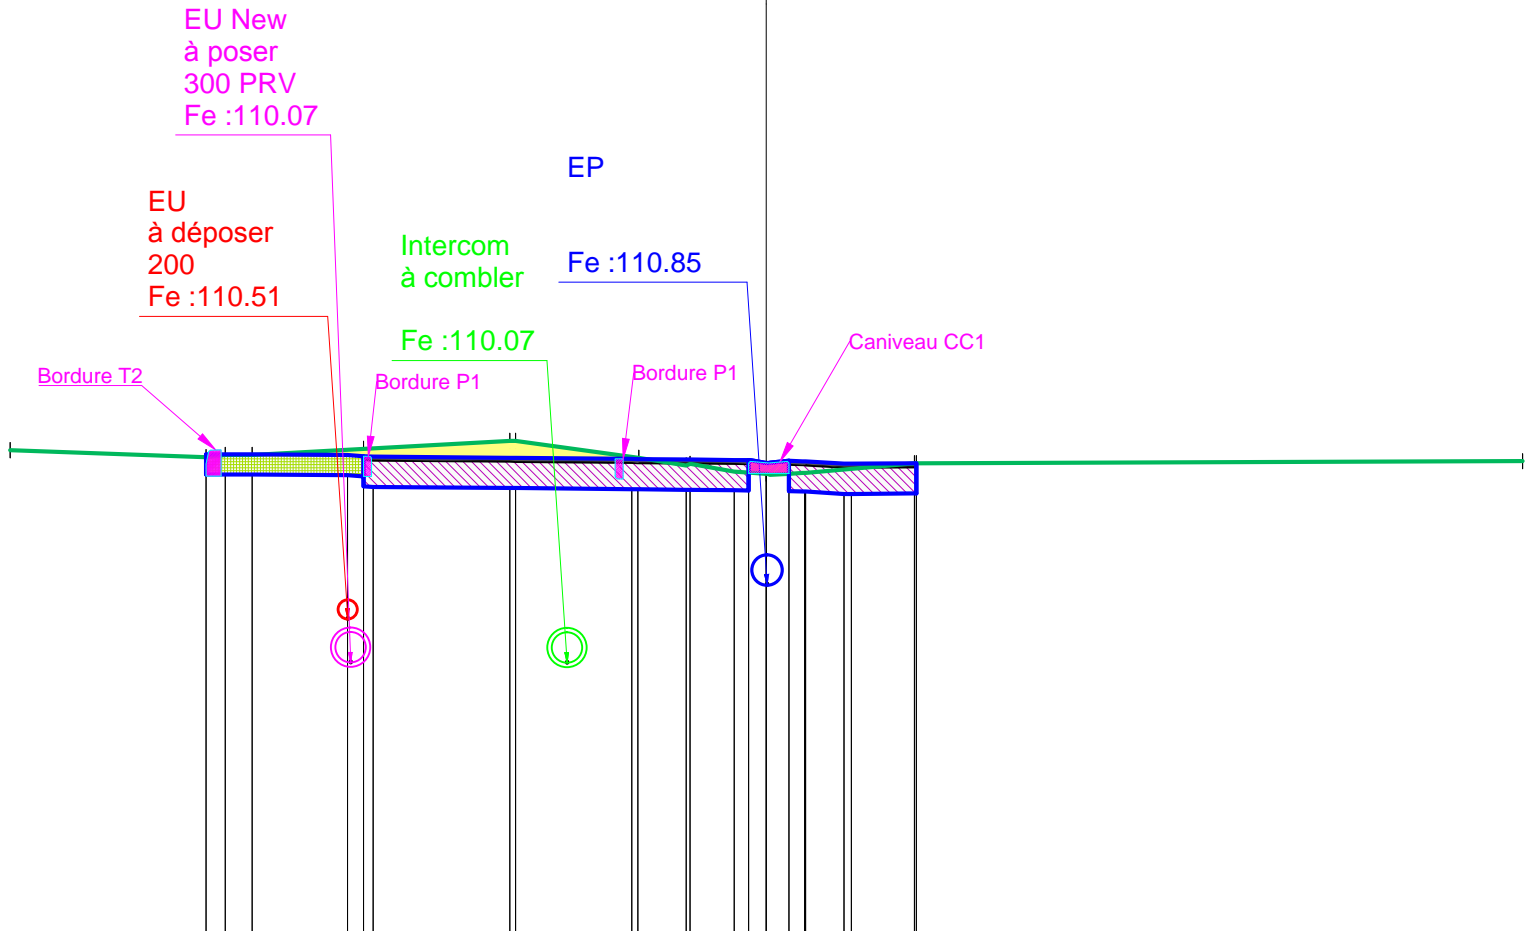

Echelle X : 1/75  
Echelle Z : 1/75

Plan Comp : 107.4

Terrain	Z	-7.50	-112.18	-5.56	-112.11	-5.37	-112.13	-5.10	-112.13	-3.99	-112.19	-2.54	-112.27	-1.26	-112.10	-0.90	-112.03	-0.32	-111.97	-0.16	-111.96	0.00	-111.95	0.22	-111.95	0.38	-111.96	0.39	-111.96	1.47	-112.05	1.49	-112.05	7.50	-112.07		
	D	1.94								1.11		1.45		1.22		0.47	0.44						1.08			6.01											
Projet	Z			-5.56	-112.14	-5.37	-112.14	-5.10	-112.14	-4.15	-112.13	-3.99	-112.12	-2.54	-112.10	-1.33	-112.09	-0.90	-112.09	-0.32	-112.08	0.00	-112.05	0.22	-112.07	0.38	-112.07	0.39	-112.07	0.77	-112.05	0.84	-112.05	1.47	-112.05	1.49	-112.05
	D									0.95		1.35		1.15		0.48	0.44						0.38	0.63													