

Axe : Noue 2

N° profil : 1

Pk : 13.22m


Légende décaissement :

- Terre Végétale

Section remblais : 0.41

Section déblais : 0.45

Echelle X : 1/75  
Echelle Z : 1/75  
Plan Comp : 53.0

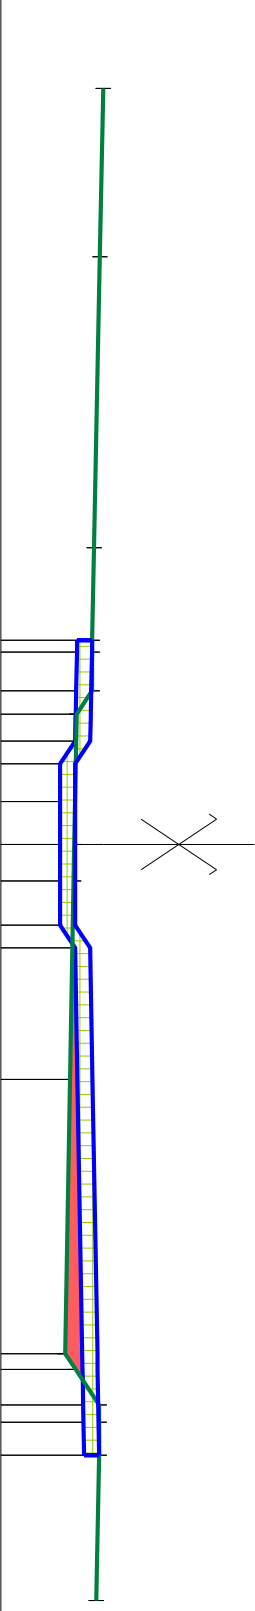

Terrain	
Z	D
54.02	-7.50
53.98	-5.83
53.92	-2.94
53.91	-2.02
53.91	-1.91
53.91	-1.53
53.75	-1.29
53.74	-0.80
53.74	0.00
53.72	0.36
53.64	5.05
53.74	5.21
53.97	5.56
53.97	5.73
53.97	6.06
53.95	7.50
Projet	
Z	D
53.91	-2.02
53.90	-1.91
53.90	-1.53
53.89	-1.29
53.89	-1.03
53.74	-0.80
53.74	0.00
53.74	0.36
53.74	0.80
53.89	1.02
53.91	2.33
53.96	5.05
53.96	5.21
53.97	5.56
53.97	5.73
53.97	6.06

Axe : Noue 2

N° profil : 2

Pk : 33.46m


Légende décaissement :

 - Terre Végétale

Section remblais : 0.05

Section déblais : 0.75

Echelle X : 1/75  
Echelle Z : 1/75  
Plan Comp : 53.3

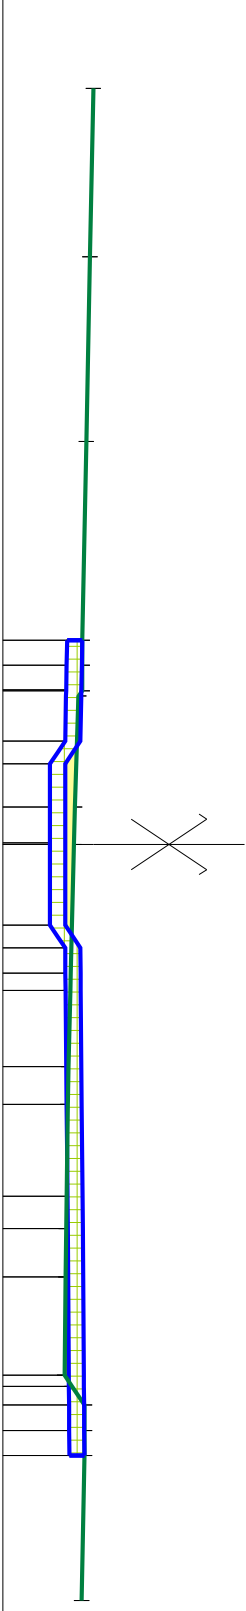

Terrain

Z	D
54.20	-7.50
54.16	-5.83
54.13	-4.00
54.09	-2.03
54.09	-1.78
54.09	-1.53
54.05	-1.47
54.07	-1.03
53.92	-0.80
54.01	-0.37
54.00	0.00
53.97	1.28
53.97	1.45
53.95	2.20
53.94	2.58
53.93	3.81
53.92	4.29
53.91	5.26
53.98	5.37
54.11	5.56
54.11	5.81
54.11	6.06
54.08	7.50

Projet

Z	D
54.09	-2.03
54.08	-1.78
54.08	-1.53
54.08	-1.53
54.07	-1.03
53.92	-0.80
53.92	-0.37
53.92	-0.01
53.92	0.00
53.92	0.80
54.07	1.02
54.07	1.28
54.07	1.45
54.08	2.20
54.08	2.58
54.09	3.49
54.09	3.81
54.10	4.29
54.10	5.26
54.10	5.37
54.11	5.56
54.11	5.81
54.11	6.06

Axe : Noue 2

N° profil : 3


Pk : 53.70m

Légende décaissement :

 - Terre Végétale

Section remblais : 0.0

Section déblais : 0.96

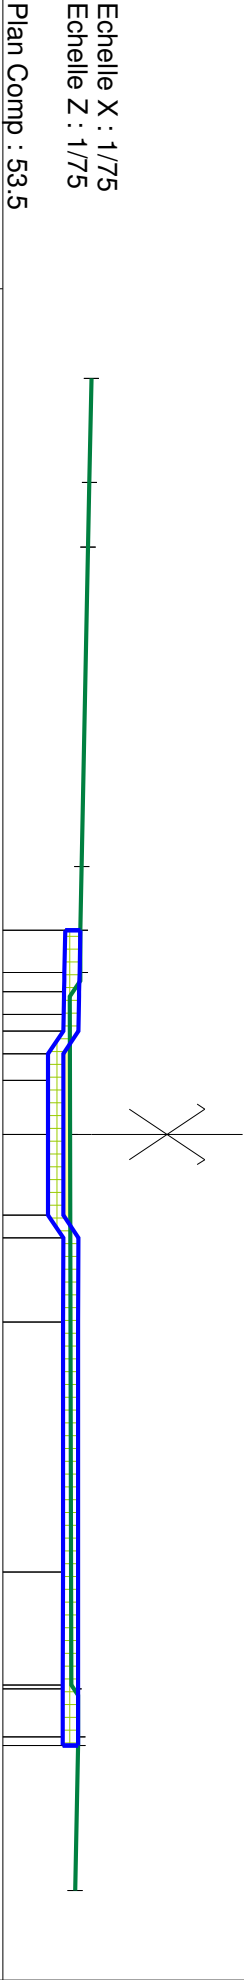

Terrain	
Z	D
54.38	-7.50
54.36	-6.47
54.34	-5.83
54.28	-2.66
54.27	-2.03
54.27	-1.61
54.20	-1.42
54.16	-1.37
54.17	0.00
54.10	-0.80
54.10	-0.54
54.10	0.00
54.25	1.03
54.25	1.86
54.18	4.34
54.18	4.34
54.20	5.50
54.24	5.98
54.24	6.06
54.22	7.50
Projet	
Z	D
54.27	-2.03
54.26	-1.61
54.26	-1.42
54.25	-1.19
54.25	-1.03
54.10	-0.80
54.10	-0.54
54.10	0.00
54.10	0.80
54.25	1.03
54.25	1.86
54.25	4.34
54.24	5.46
54.24	5.50
54.24	5.98
54.24	6.06


Axe : Noue 2

N° profil : 4  
Pk : 73.96m

Légende décaissement :

 - Terre Végétale

Section remblais : 0.58  
Section déblais : 0.19

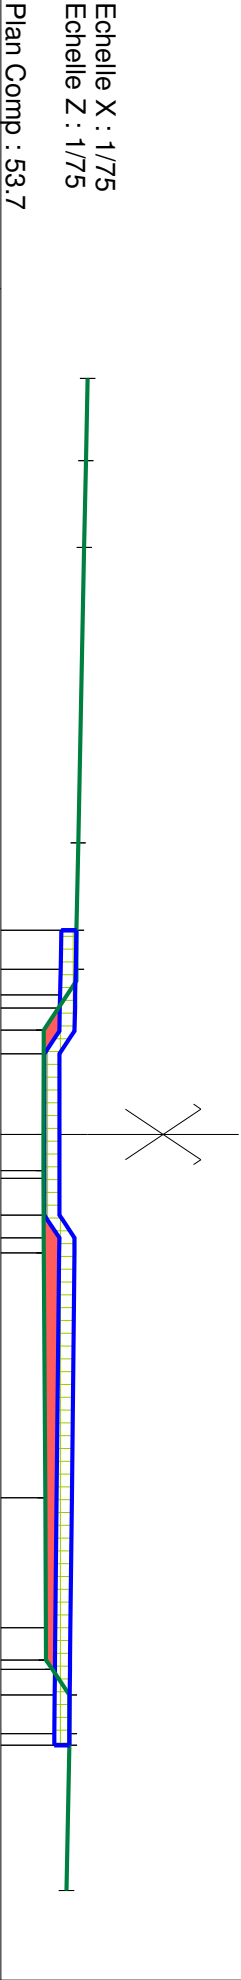

Terrain	
Z	D
54.56	-7.50
54.54	-6.68
54.53	-5.82
54.47	-2.89
54.45	-2.02
54.45	-1.64
54.36	-1.38
54.12	-1.04
54.12	0.00
54.12	0.36
54.13	1.17
54.14	3.60
54.15	5.21
54.21	5.31
54.38	5.56
54.38	5.94
54.38	5.06
54.35	7.50
Projet	
Z	D
54.45	-2.02
54.44	-1.64
54.44	-1.38
54.43	-1.25
54.43	-1.04
54.28	-0.80
54.28	0.00
54.28	0.36
54.28	0.43
54.28	0.80
54.43	1.03
54.43	1.17
54.40	3.60
54.39	4.89
54.39	5.21
54.39	5.31
54.38	5.56
54.38	5.94
54.38	5.06

Axe : Noue 2

N° profil : 5

Pk : 94.21m

Légende décaissement :

- Terre Végétale

Section remblais : 0.19

Section déblais : 0.33

Echelle X : 1/75  
Echelle Z : 1/75  
Plan Comp : 53.9

Terrain			
Z	D	Z	D
54.74	-7.50	54.63	-2.03
54.71	-5.83	54.63	-1.88
54.69	-4.74	54.63	-1.74
54.46	-2.71	54.63	-1.53
54.40	0.00	54.63	-1.35
54.40	0.00	54.52	-1.17
54.39	2.04	54.40	-0.61
54.39	2.80	54.40	-0.57
54.37	4.23	54.40	-0.34
54.35	5.31	54.46	0.00
54.51	5.55	54.46	0.80
54.51	5.70	54.61	1.03
54.51	6.05	54.59	2.04
54.49	7.50	54.58	2.49
		54.58	2.80
		54.55	4.23
		54.53	5.31
		54.52	5.55
		54.52	5.70
		54.51	6.05

Axe : Noue 2

N° profil : 6  
Pk : 114.47m

Légende décaissement :

 - Terre Végétale

Section remblais : 0.34  
Section déblais : 0.27

Echelle X : 1/75  
Echelle Z : 1/75  
Plan Comp : 54.1

Terrain			
Z	D	Z	D
54.92	-7.50	54.81	-1.82
	1.97	54.89	-5.53
		54.86	-4.42
		54.81	-1.47
		54.81	-1.32
		54.80	-1.09
		54.79	-0.82
		54.64	-0.60
		54.64	-0.04
		54.64	0.00
		54.64	1.00
		54.79	1.23
		54.77	2.16
		54.74	3.02
		54.74	3.09
		54.73	3.47
		54.72	4.05
		54.71	4.55
		54.71	4.59
		54.70	4.89
		54.69	5.19
		54.69	5.44
		54.62	7.50