


N° profil : 1
Pk : 17.03m

 - Terre Végétale

Section remblais : 0.0
Section déblais : 1.9

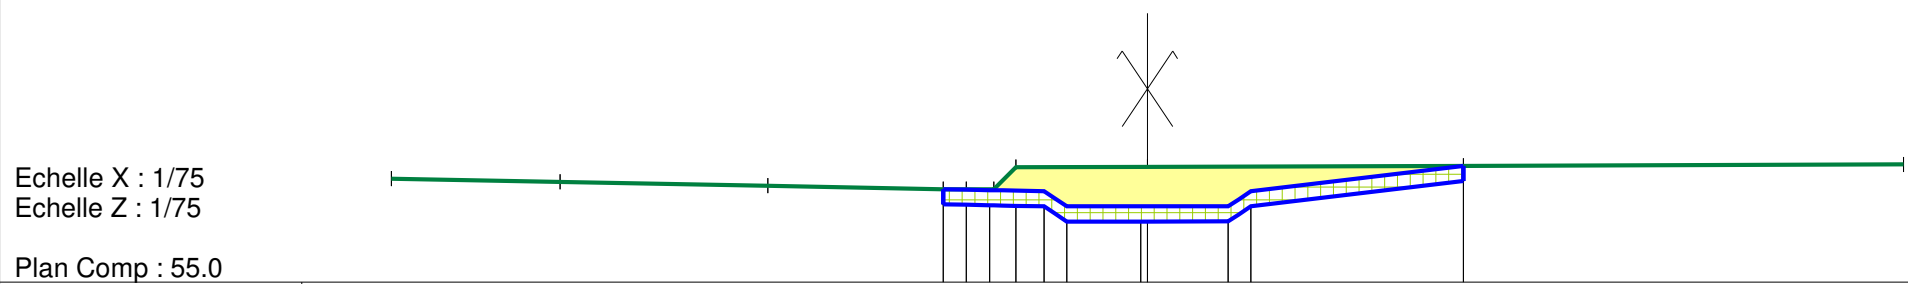

Terrain		Z	D
		-7.50 -- 56.03	-5.83 -- 55.99
		-2.03 -- 55.92	-1.80 -- 55.92
		-1.53 -- 55.92	-1.31 -- 56.14
		0.00 -- 56.14	3.13 -- 56.15
		1.68	2.06
		1.74	1.31
		3.13	4.37
		7.50 -- 56.17	
Projet		Z	D
		-2.03 -- 55.92	-1.80 -- 55.92
		-1.57 -- 55.91	-1.31 -- 55.91
		-1.03 -- 55.90	-0.80 -- 55.75
		0.00 -- 55.75	0.00 -- 55.75
		0.80 -- 55.75	1.02 -- 55.90
		2.11	3.13 -- 56.15

Axe : Noue 4

N° profil : 2


Pk : 37.02m

Légende décaissement :

 - Terre Végétale

Section remblais : 0.0

Section déblais : 2.25

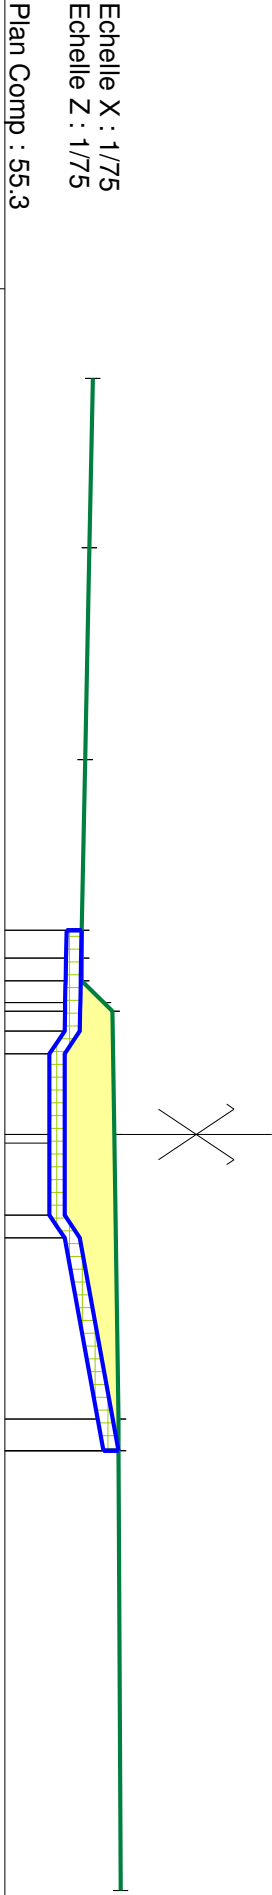

Terrain	
Z	D
56.17	-7.50
56.14	-5.82
56.10	-3.72
56.06	-2.03
56.06	-1.75
56.06	-1.53
56.05	-1.31
56.04	-1.22
55.89	-0.80
56.38	0.00
56.43	2.82
56.43	3.14
56.45	7.50
Projet	
Z	D
56.06	-2.03
56.06	-1.75
56.05	-1.53
56.05	-1.31
56.04	-1.22
55.89	-0.80
55.89	0.00
56.04	1.02
56.37	2.82
56.43	3.14
56.43	3.14

Axe : Noue 4


N° profil : 3
Pk : 57.03m

Légende décaissement :

 - Terre Végétale

Section remblais : 0.0
Section déblais : 2.3

Echelle X : 1/75
Echelle Z : 1/75
Plan Comp : 55.5

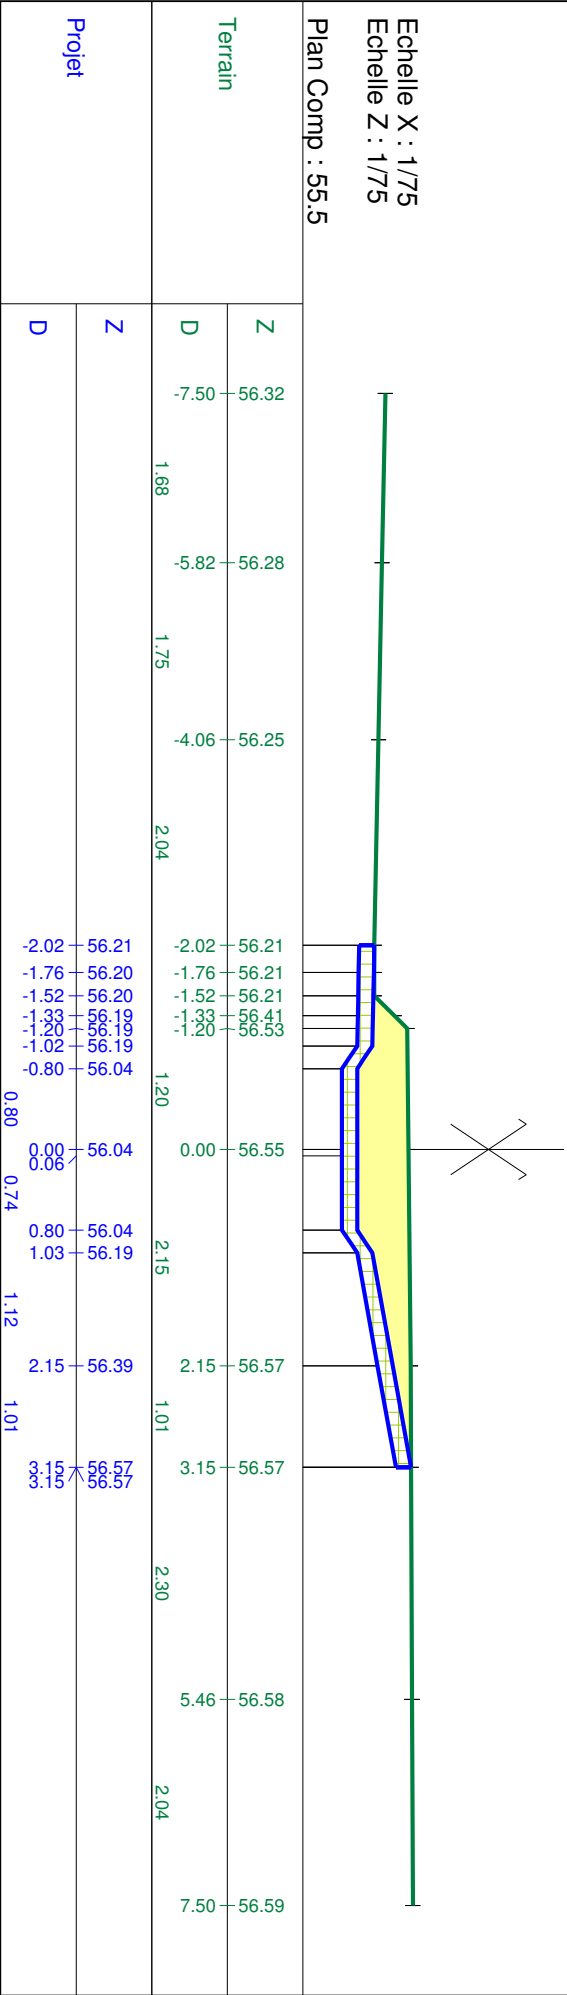

Axe : Noue 4

N° profil : 4


Pk : 77.03m

Légende décaissement :

 - Terre Végétale

Section remblais : 0.0

Section déblais : 2.47

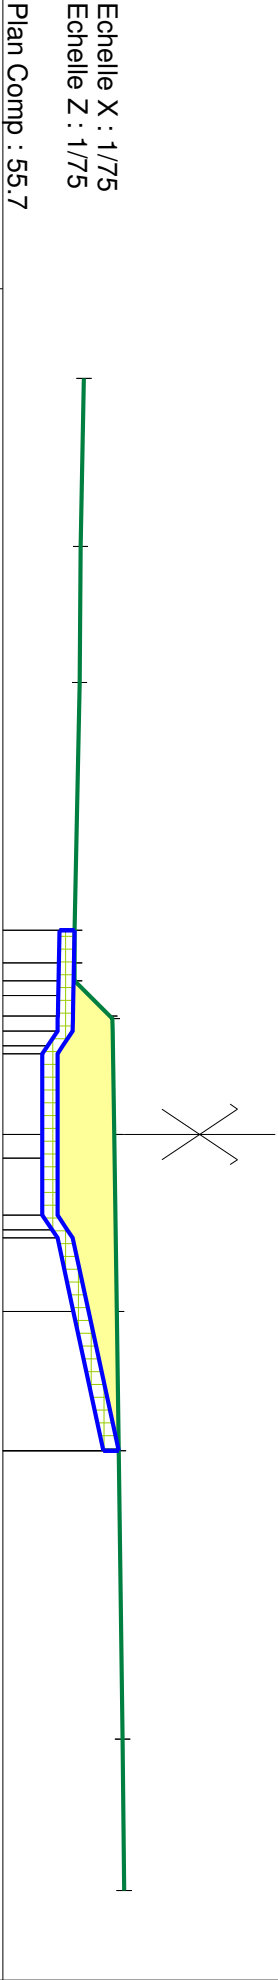

Terrain	
Z	D
56.50	-7.50
56.47	-5.83
56.46	-4.48
56.41	-2.03
56.41	-1.70
56.41	-1.53
56.76	-1.17
56.79	-1.15
56.80	0.00
56.83	1.76
56.85	3.14
56.89	6.00
56.90	7.50

Projet	
Z	D
56.41	-2.03
56.40	-1.70
56.40	-1.53
56.39	-1.17
56.39	-1.15
56.42	-0.80
56.24	0.00
56.24	0.23
56.24	0.80
56.39	1.76
56.85	3.14
56.85	3.14

Axe : Noue 4

N° profil : 5

Pk : 97.02m


Légende décaissement :

 - Terre Végétale

Section remblais : 0.0

Section déblais : 2.18

Echelle X : 1/75
Echelle Z : 1/75
Plan Comp : 55.9

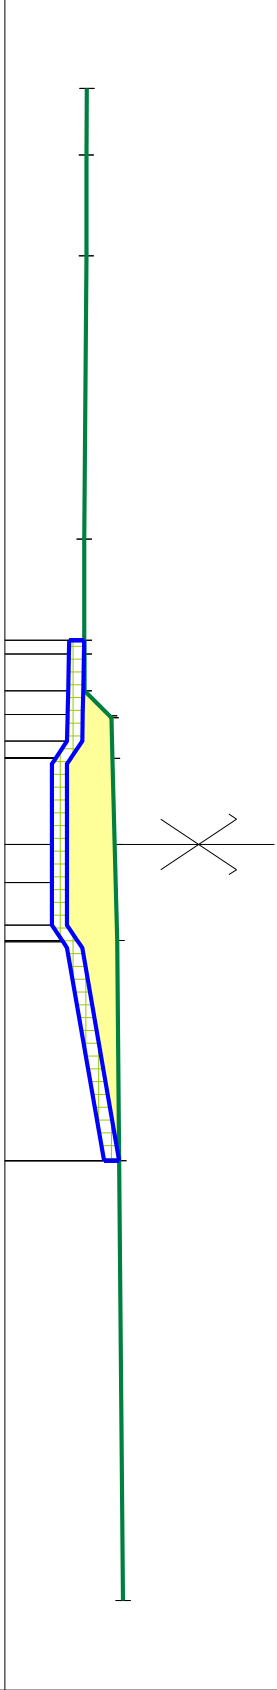

Terrain	
Z	D
56.71	-7.50
56.71	-6.84
56.71	-5.84
56.69	-3.03
56.69	-2.03
56.69	-1.89
56.94	-1.28
56.96	-1.26
56.97	-0.85
56.99	0.00
57.01	0.95
57.03	3.14
57.07	7.50

Projet	
Z	D
56.69	-2.03
56.68	-1.89
56.68	-1.53
56.67	-1.29
56.67	-1.03
56.56	-0.86
56.55	-0.85
56.52	0.00
56.52	0.38
56.52	0.80
56.52	0.95
56.63	0.97
57.03	3.14
57.03	3.14