


Axe : Axe

N° profil : 23  
Pk : 252.32m

Légende décaissement :

- Pavé béton
- Grave Ciment

Section remblais : 0.0  
Section déblais : 2.84

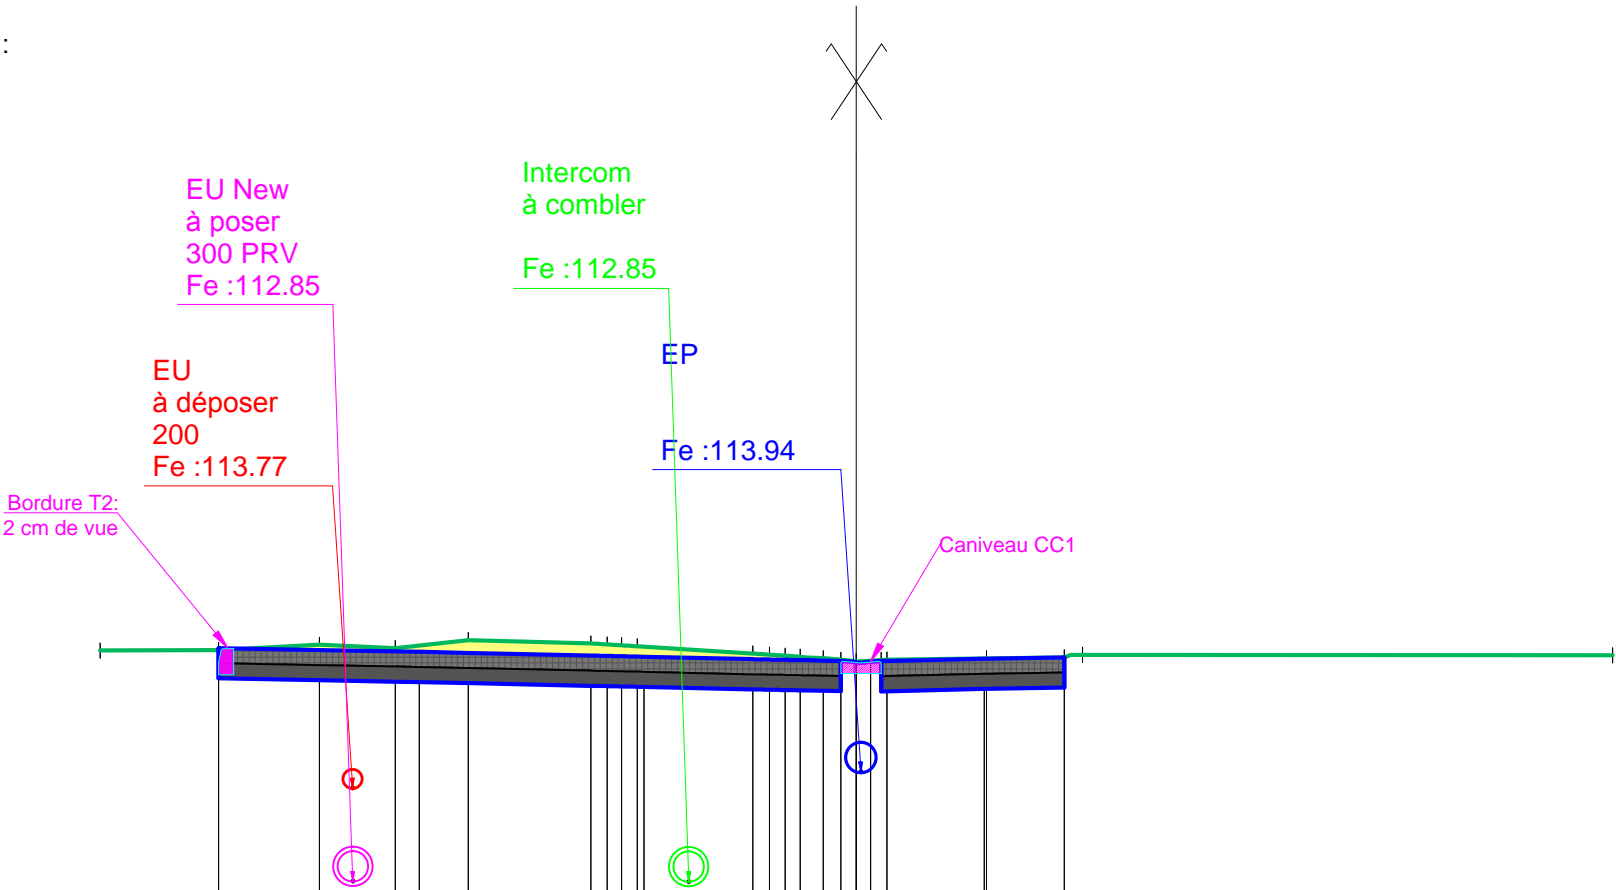

Echelle X : 1/75  
Echelle Z : 1/75

Plan Comp : 112.3

