


Coupe de principe sur bassin

- Géotextile de protection
- Géomembranne
- Géodrain
- Géotextile de filtration

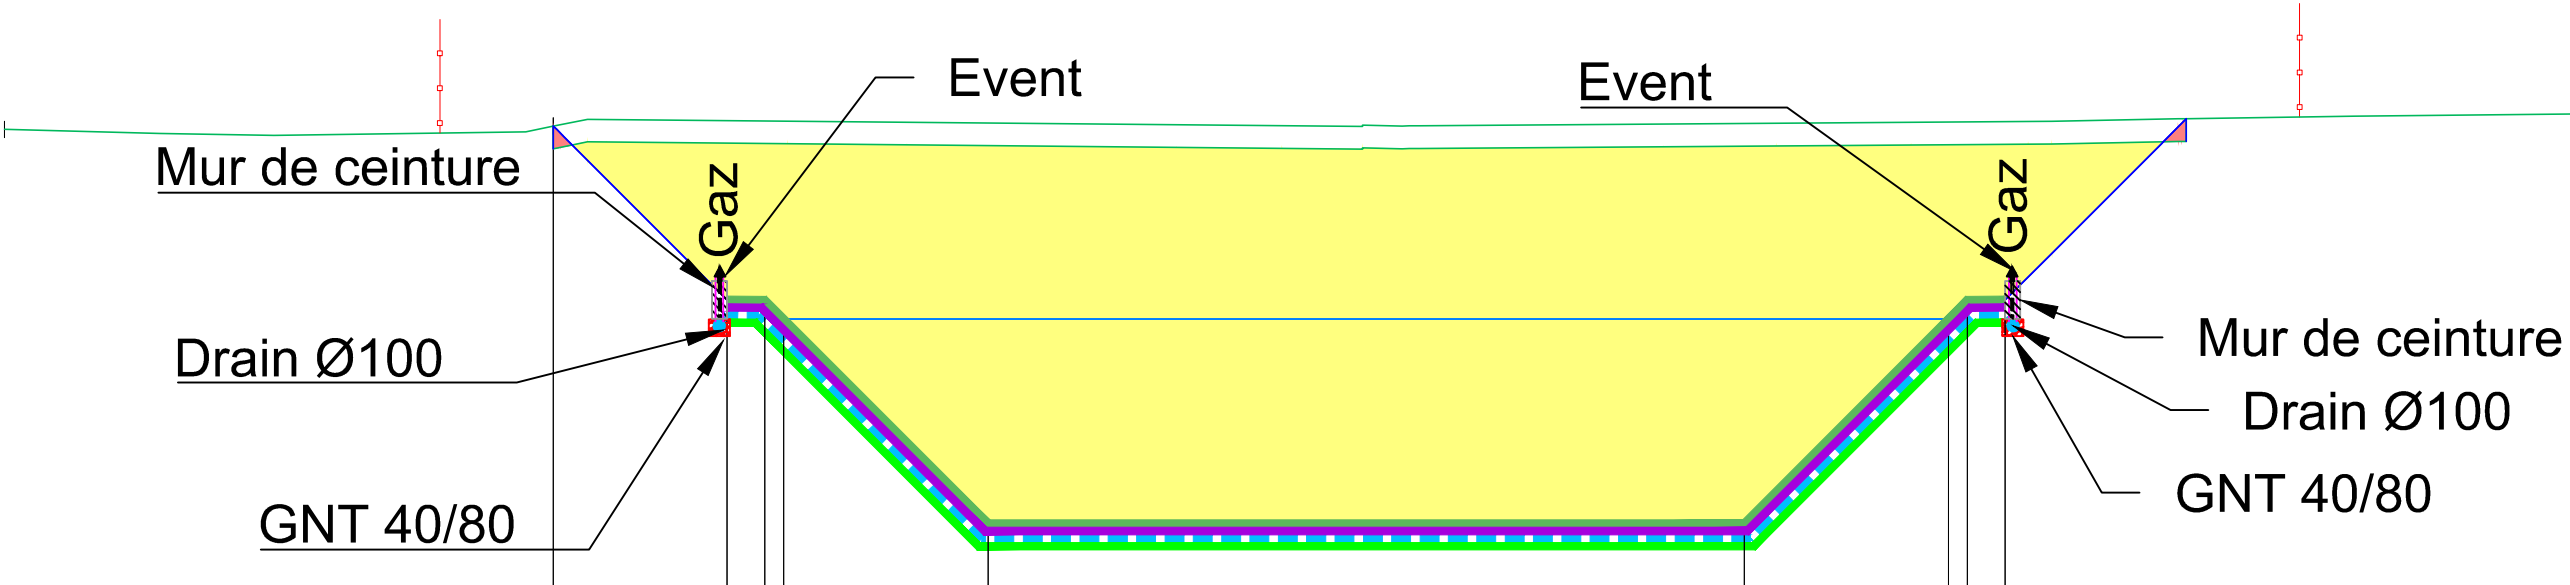

Echelle X : 1/100
Echelle Z : 1/100
Plan Comp : 58.00

Terrain	Z	64.06											64.28
	D	0.00	7.26										
Projet	Z		64.10	61.81	61.80	58.85		58.85	61.80	61.81	64.20		
	D		7.26	9.56	10.06	13.01	10.00	23.01	25.97	26.47	28.86		
Bassin niveau d'eau	Z												
	D			10.31			15.41		25.72				