


Légende décaissement :

- Terre Végétale

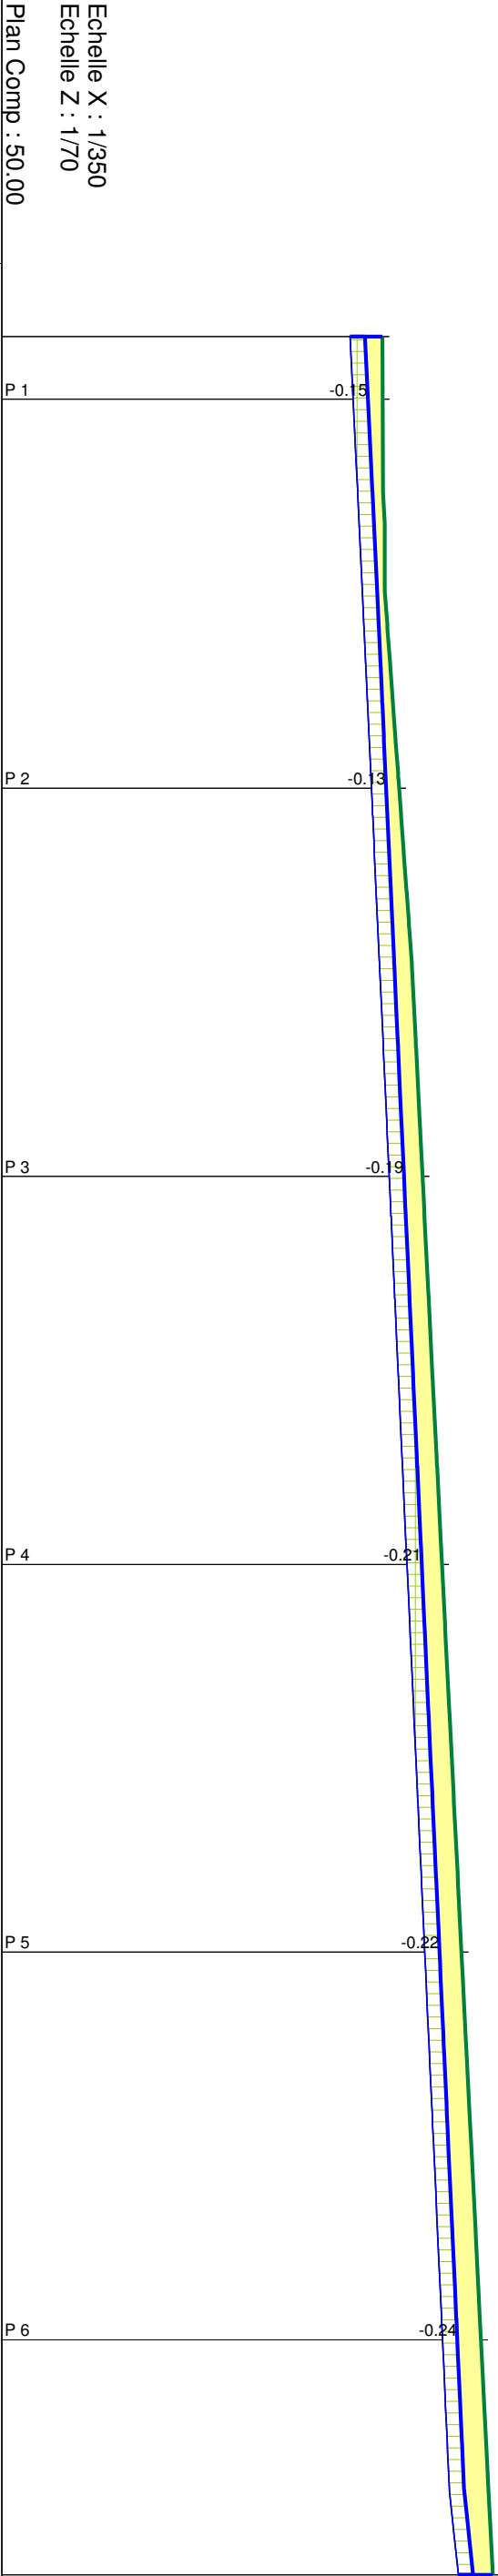

Terrain		Projet	
N	53.87	N	53.69
D	53.87	D	53.72
0.00		0.00	
3.18		3.18	
19.80		19.80	
22.98		22.98	
19.75		19.75	
42.73		42.73	
19.74		19.74	
62.47		62.47	
19.73		19.73	
82.20		82.20	
19.73		19.73	
101.93		101.93	
11.96		11.96	
113.89		113.89	